




19 July 2012

SCALE 1:1000

@ A4




10 0 10 20 30

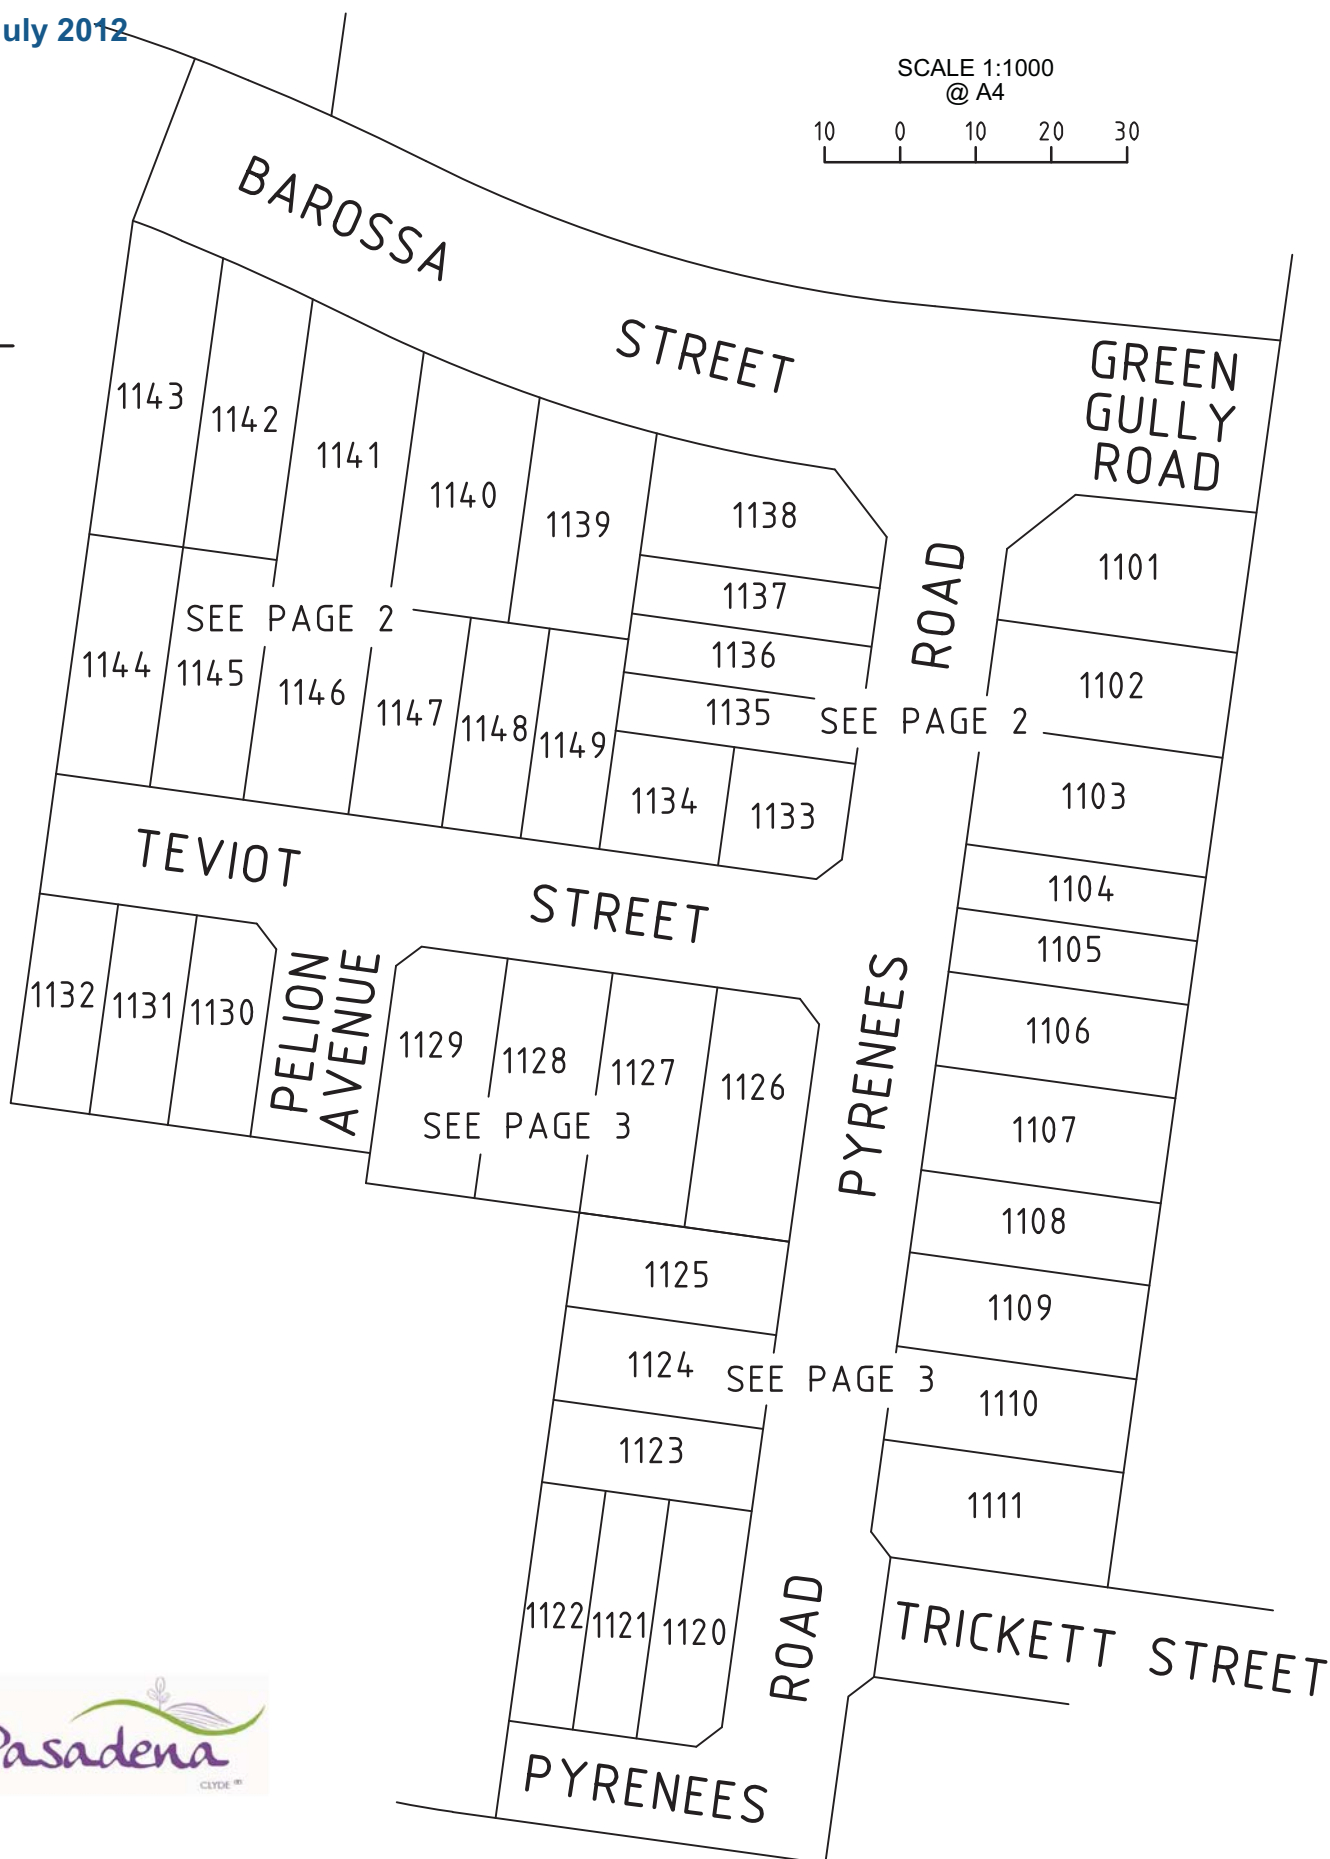

Beveridge Williams
development & environment consultants

Melbourne ph : 03 9528 4444

SCALE 1:750
@ A4

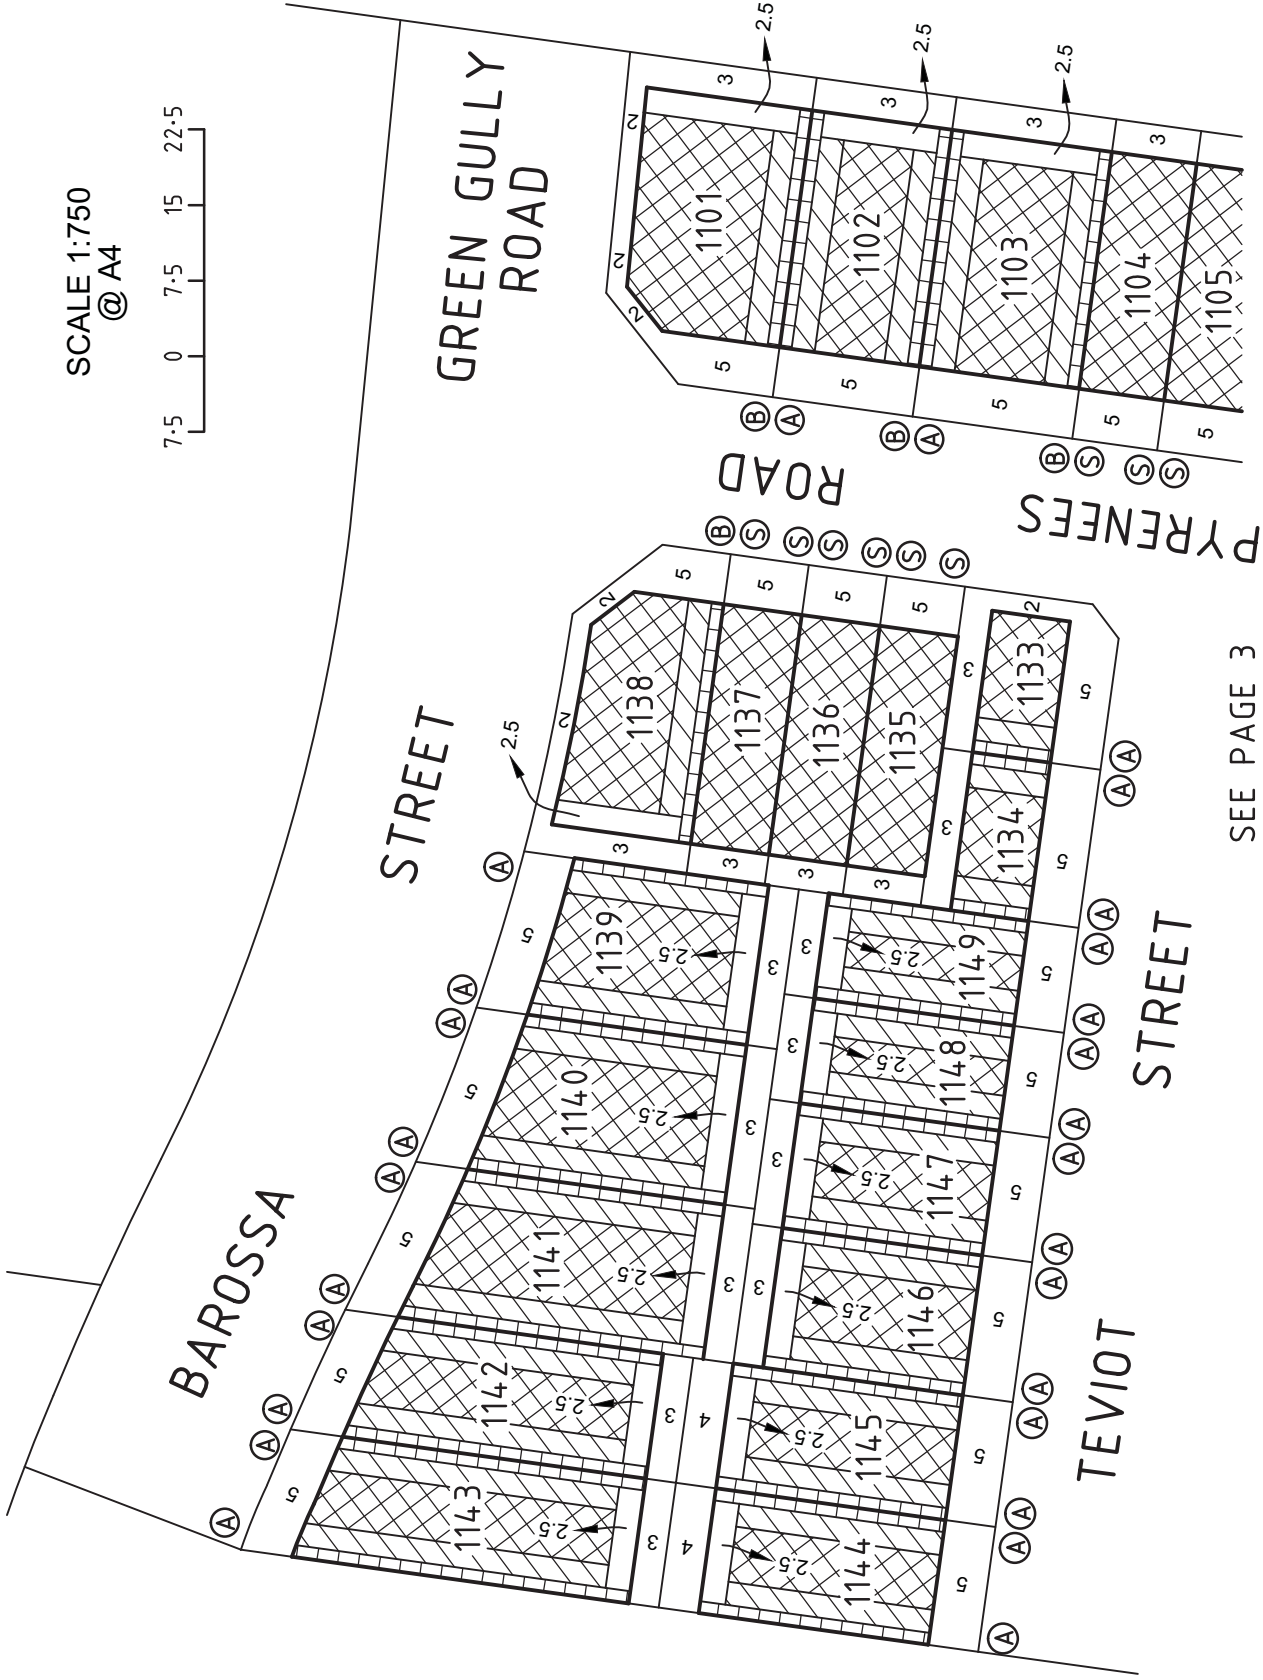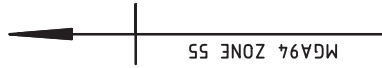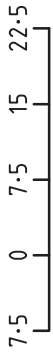

SEE PAGE 3



Beveridge Williams
development & environment consultants



Melbourne ph : 03 9528 4444



Ref: 1001136/11B V4
1001136-11B-BE.dwg
Page 2 of 3

Notations:

1. The Building Envelopes on this plan are shown enclosed by continuous thick lines.
2. This diagram is to be read in conjunction with "Profile Diagrams" in this document.
3. Profile types (A), (B), (C), (D), (E), (F), (G), (H), (I), (J), (S) & (T) are contained in "Profile Diagrams" in this document.

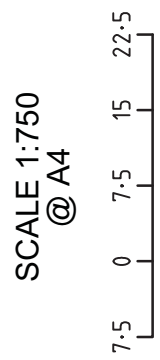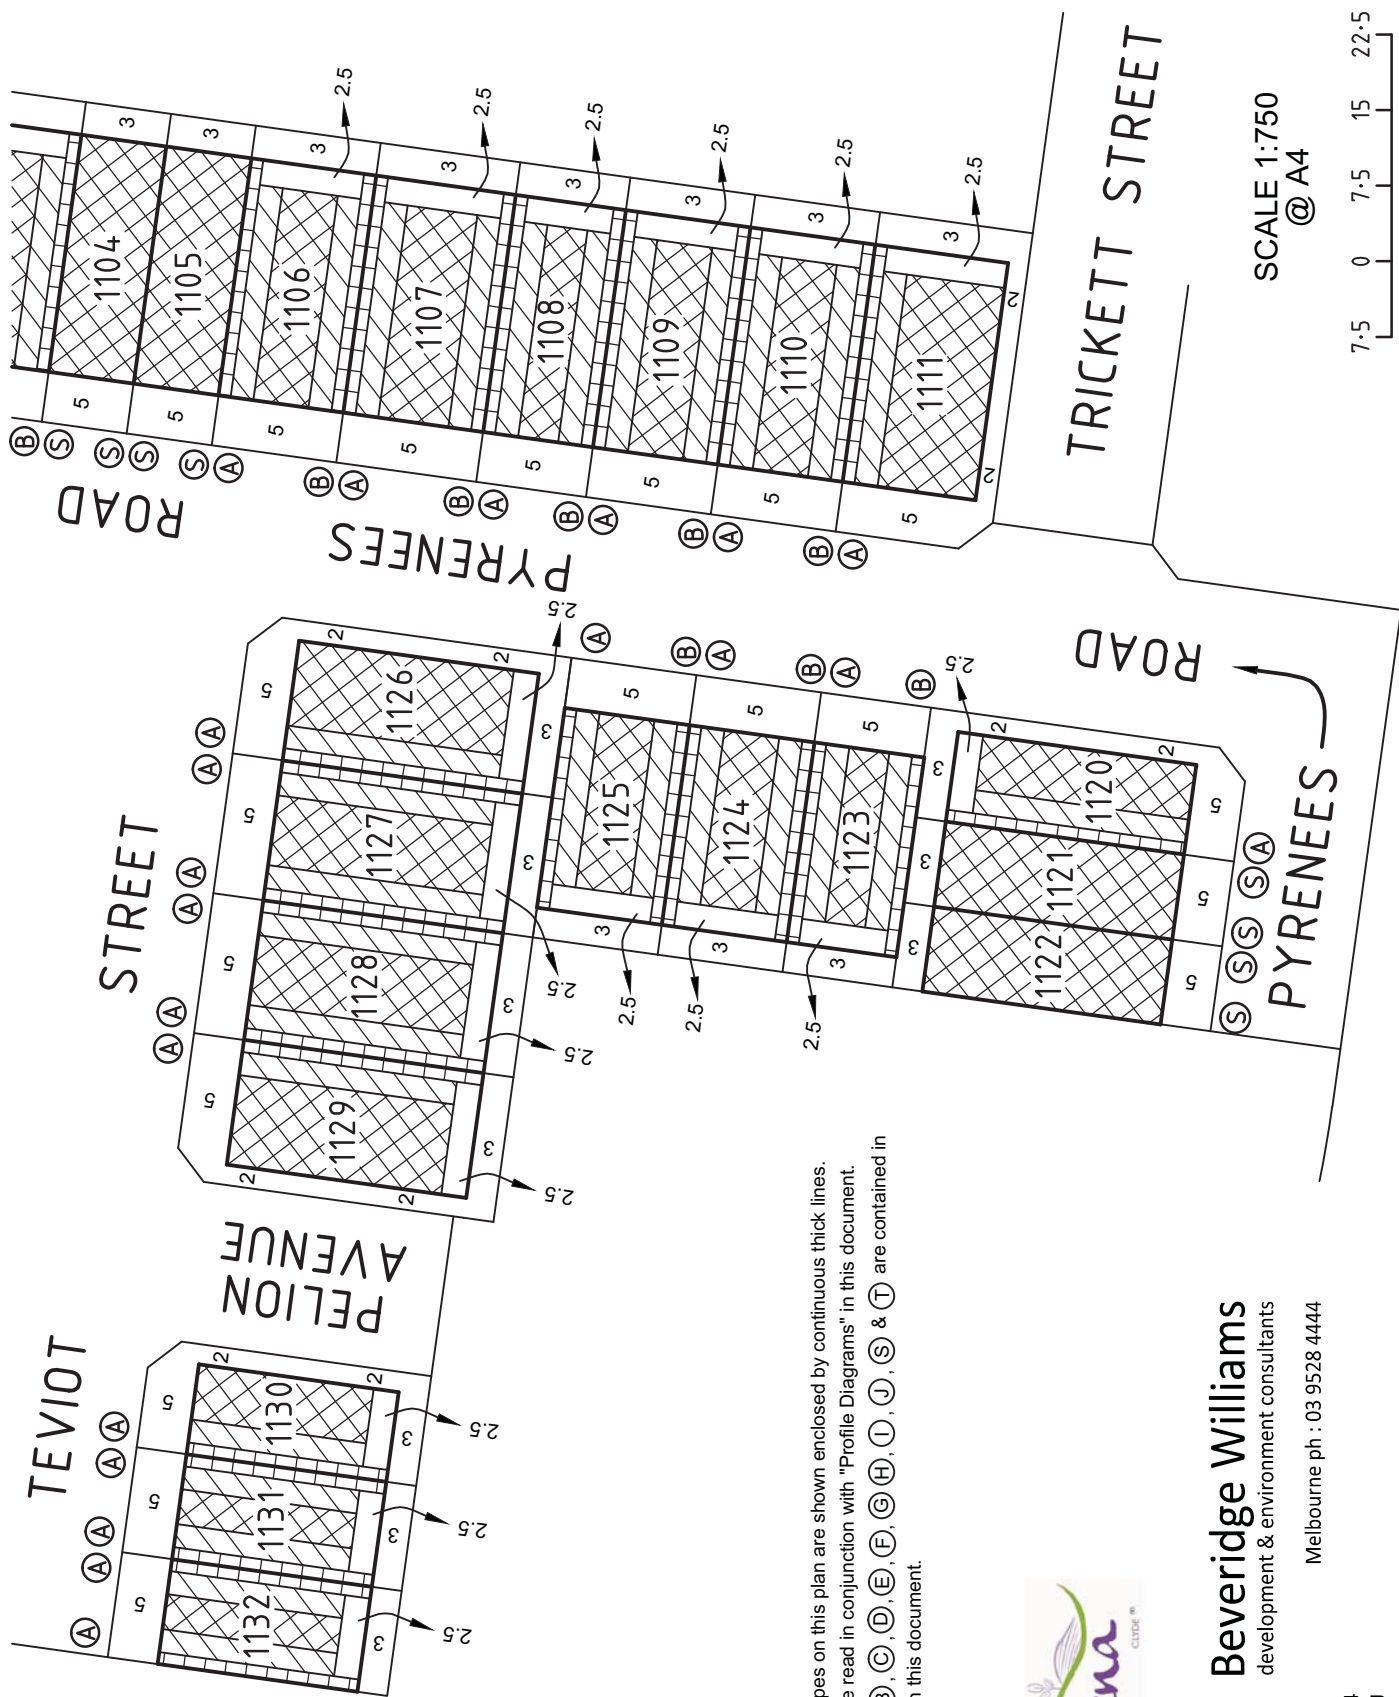

- Notations:**
1. The Building Envelopes on this plan are shown enclosed by continuous thick lines.
 2. This diagram is to be read in conjunction with "Profile Diagrams" in this document.
 3. Profile types (A), (B), (C), (D), (E), (F), (G), (H), (I), (J), (S) & (T) are contained in "Profile Diagrams" in this document.



BW
Beveridge Williams
 development & environment consultants
 Melbourne ph : 03 9528 4444