

LEGEND

DRIVEWAY

EASEMENT

TOP OF BATTER

FINISHED SURFACE LEVEL AT PROPERTY BOUNDARY

FINISHED SURFACE LEVEL AT TOP OF BATTER

EXISTING SURFACE LEVEL

PROPOSED FILL ON LOTS
(GREATER THAN 150mm DEPTH)

FS40.32

T40.72

40.32

STORMWATER DRAINAGE PIPE

STORMWATER DRAINAGE PIT

STORMWATER PROPERTY INLET

HOUSE DRAIN

S

S

S

H

SEWER MAIN

SEWER MANHOLE

SEWER PROPERTY CONNECTION

G

DW

NDW

E

T

GAS MAIN

WATER MAIN

RECYCLED WATER MAIN

ELECTRICITY CABLE

NBN CABLE

SERVICE CONDUITS

- GAS (G)

- POTABLE WATER (W)

- RECYCLED WATER (RW)

- TELSTRA (T)


- ELECTRICITY (E)

PERMANENT SURVEY MARK

TEMPORARY BENCH MARK

NOTES

1. THE FILL DEPTH SHOWN ON THIS PLAN IS FOR FILL PLACED DURING CONSTRUCTION OF THE SUBDIVISION WHILE THE SITE IS UNDER THE CONTROL OF BEVERIDGE WILLIAMS AND CO PTY LTD. BEVERIDGE WILLIAMS AND CO PTY LTD HAS NO FURTHER KNOWLEDGE OR RECORDS OF ANY OTHER FILLING WORKS THROUGHOUT THIS SUBDIVISION.
2. FILL LESS THAN 150mm IN DEPTH IS NOT SHOWN ON THIS PLAN.
3. THE DEPTH OF FILL CAN BE DETERMINED BY CALCULATING THE DEPTH BETWEEN
A) THE EXISTING SURFACE SURVEYED BY BEVERIDGE WILLIAMS & CO PTY LTD (REF: 1001136 FEATURE SURVEY); AND
B) THE PROPOSED DESIGN SURFACE SHOWN ON THE ALLOTMENTS ON THIS PLAN.
4. THE FILL DEPTHS SHOWN DO NOT TAKE INTO CONSIDERATION ANY BREACHING, GRUBBING AND REMOVAL OF TOPSOIL WHICH MAY OCCURR PRIOR TO FILLING OF THE LAND.
5. DURING THE SUBDIVISION CONSTRUCTION EXCAVATION WORKS WITHIN THE EASEMENTS SHOWN ON THIS PLAN MAY BE UNDERTAKEN FOR THE PURPOSES OF LAYING DRAINAGE, ELECTRICAL, TELECOMMUNICATIONS, WATER AND SEWER MAIN INFRASTRUCTURE.
6. FILL IN RESERVES IS NOT SHOWN.
7. THIS PLAN SHOULD BE READ IN CONJUNCTION WITH THE PLAN OF SUBDIVISION.

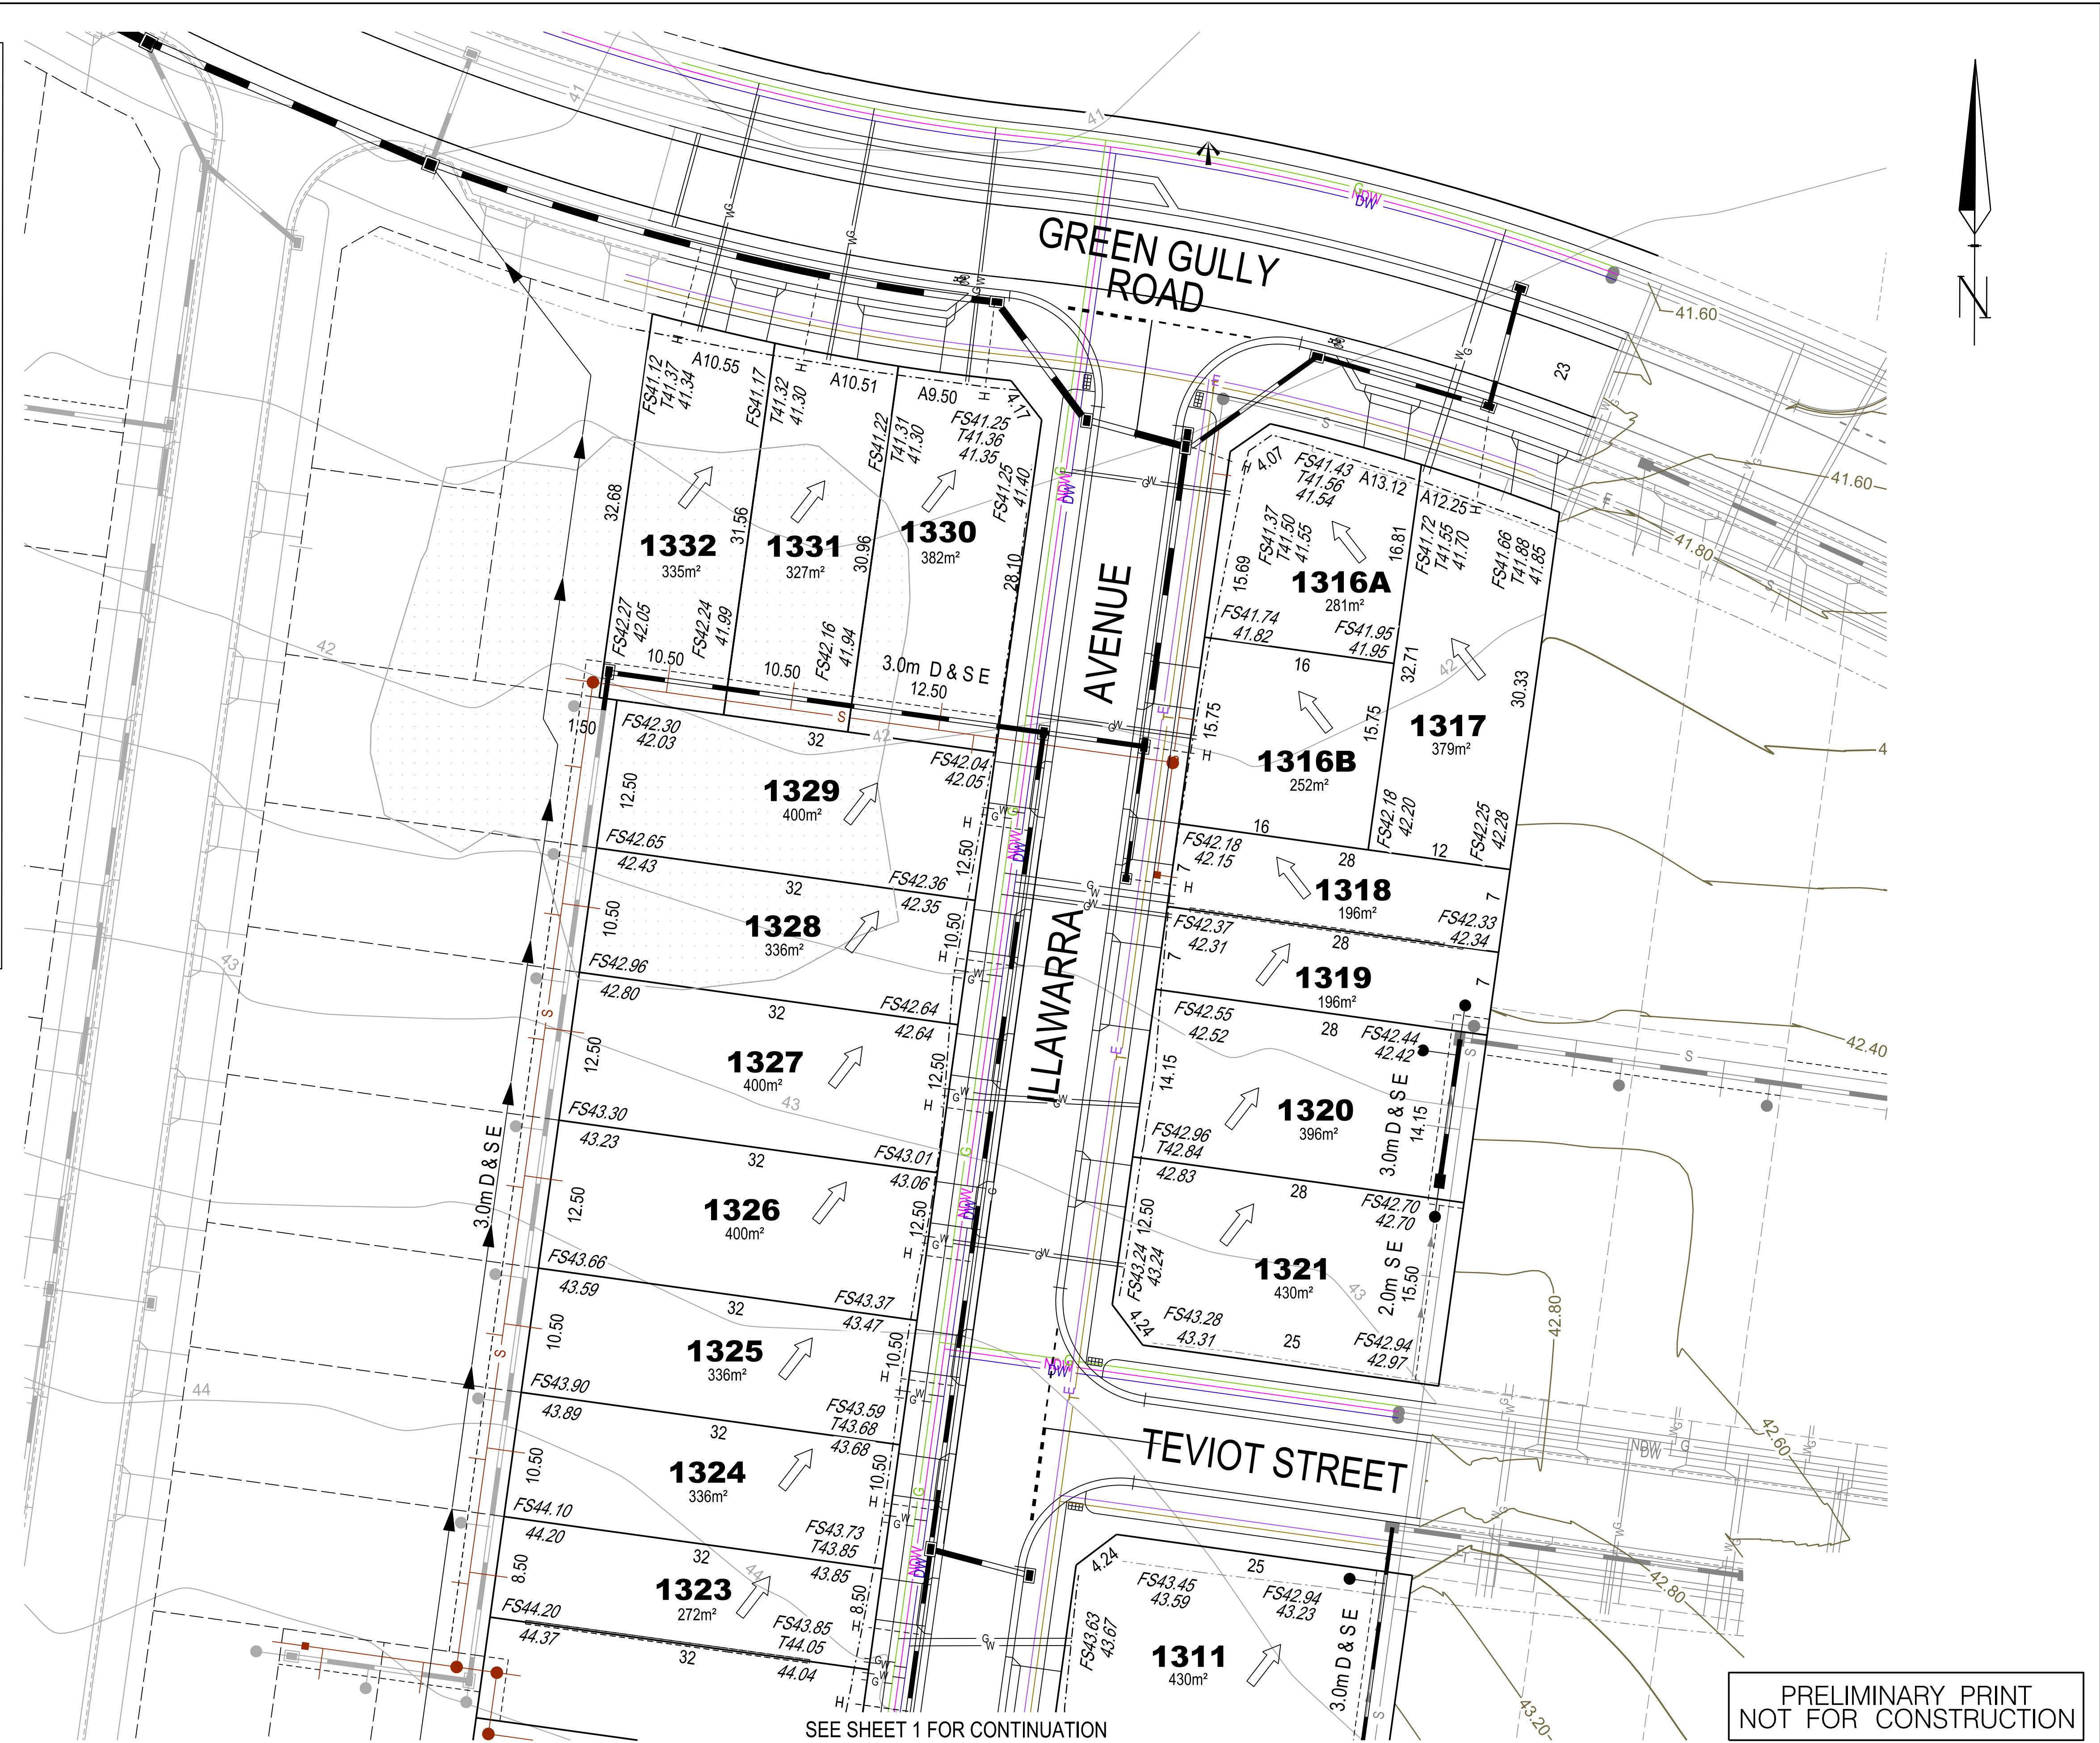

SEE SHEET 1 FOR CONTINUATION

PRELIMINARY PRINT
NOT FOR CONSTRUCTION

© COPYRIGHT All rights reserved.
Beveridge Williams & Co. Pty Ltd has granted a licence to the principal to use this document for its intended purpose.
No unauthorised copying is permitted.

P5 LOT LAYOUT AMENDED

14.08.12 SL CW

P4 MINOR AMENDMENT

13.06.12 SL CW

P3 LOT LAYOUT AMENDED

08.06.12 SL CW

P2 SUBSTATION RELOCATED

02.03.12 SL CW

P1 PRELIMINARY ISSUE

13.02.12 SL CW

Rev Description

Date By App

P7 AMENDED LOT LEVELS

01.10.12 BJ CW

P6 AMENDED LOT LEVELS

03.09.12 BJ CW

Rev Description

Date By App

SCALE 1:800 (A4)

0

10

20

30

40

50

Designed Date

S.L.I

02.2012

Drawn

D.ZHANG

Approved Date

C.WHITE

13.02.2012

Sheet

2

BW

Beveridge Williams

development & environment consultants

1 Glenferrie Road

Mulvern VIC 3144

ph: 03 9524 8888

www.beveridgewilliams.com.au

Project Name

BLUE HILLS PASADENA - STAGE 13

CLYDE DEVELOPMENTS PTY. LTD.

CITY OF CASEY

Drawing Title

ENGINEERING DESIGN

FOR CONTRACT OF SALE

(SHEET 2 OF 2)

K:\Jobs Data\1001136 - BLUE HILLS PASADENA\Eng\13\CAD\Lot Sales Plan\1001136-13 Lot Sales.dgn

Scale

1:800 @ A4

Project Ref

Stage No

Drawing No

Rev


1001136

13R

002

P7


LEGEND

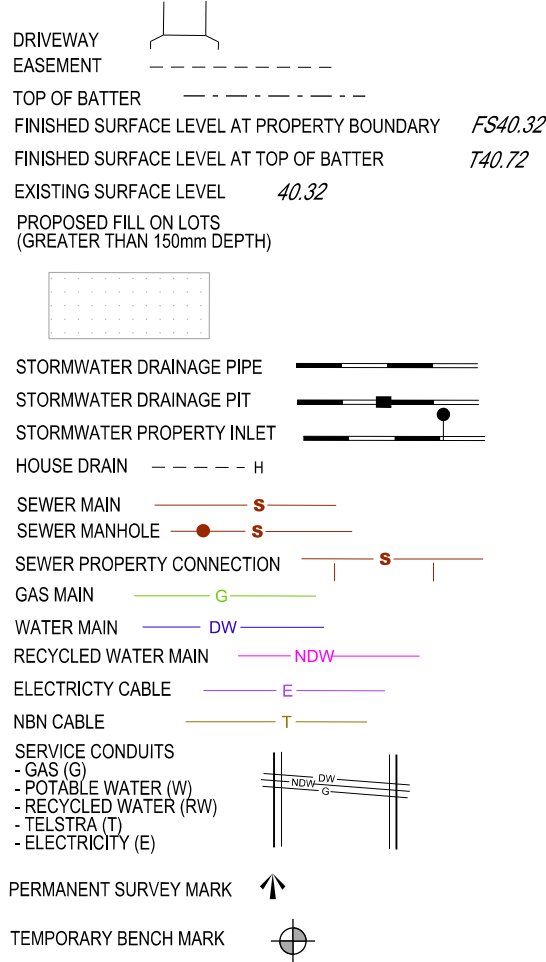

NOTES

1. THE FILL DEPTH SHOWN ON THIS PLAN IS FOR FILL PLACED DURING CONSTRUCTION OF THE SUBDIVISION WHILE THE SITE IS UNDER THE CONTROL OF BEVERIDGE WILLIAMS AND CO PTY LTD. BEVERIDGE WILLIAMS AND CO PTY LTD HAS NO FURTHER KNOWLEDGE OR RECORDS OF ANY OTHER FILLING WORKS THROUGHOUT THIS SUBDIVISION.
2. FILL LESS THAN 150mm IN DEPTH IS NOT SHOWN ON THIS PLAN.
3. THE DEPTH OF FILL CAN BE DETERMINED BY CALCULATING THE DEPTH BETWEEN
A) THE EXISTING SURFACE SURVEYED BY BEVERIDGE WILLIAMS & CO PTY LTD (REF: 1001136 FEATURE SURVEY); AND
B) THE PROPOSED DESIGN SURFACE SHOWN ON THE ALLOTMENTS ON THIS PLAN.
4. THE FILL DEPTHS SHOWN DO NOT TAKE INTO CONSIDERATION ANY BREACHING, GRUBBING AND REMOVAL OF TOPSOIL WHICH MAY OCCURR PRIOR TO FILLING OF THE LAND.
5. DURING THE SUBDIVISION CONSTRUCTION EXCAVATION WORKS WITHIN THE EASEMENTS SHOWN ON THIS PLAN MAY BE UNDERTAKEN FOR THE PURPOSES OF LAYING DRAINAGE, ELECTRICAL, TELECOMMUNICATIONS, WATER AND SEWER MAIN INFRASTRUCTURE.
6. FILL IN RESERVES IS NOT SHOWN.
7. THIS PLAN SHOULD BE READ IN CONJUNCTION WITH THE PLAN OF SUBDIVISION.

SEE SHEET 2 FOR CONTINUATION

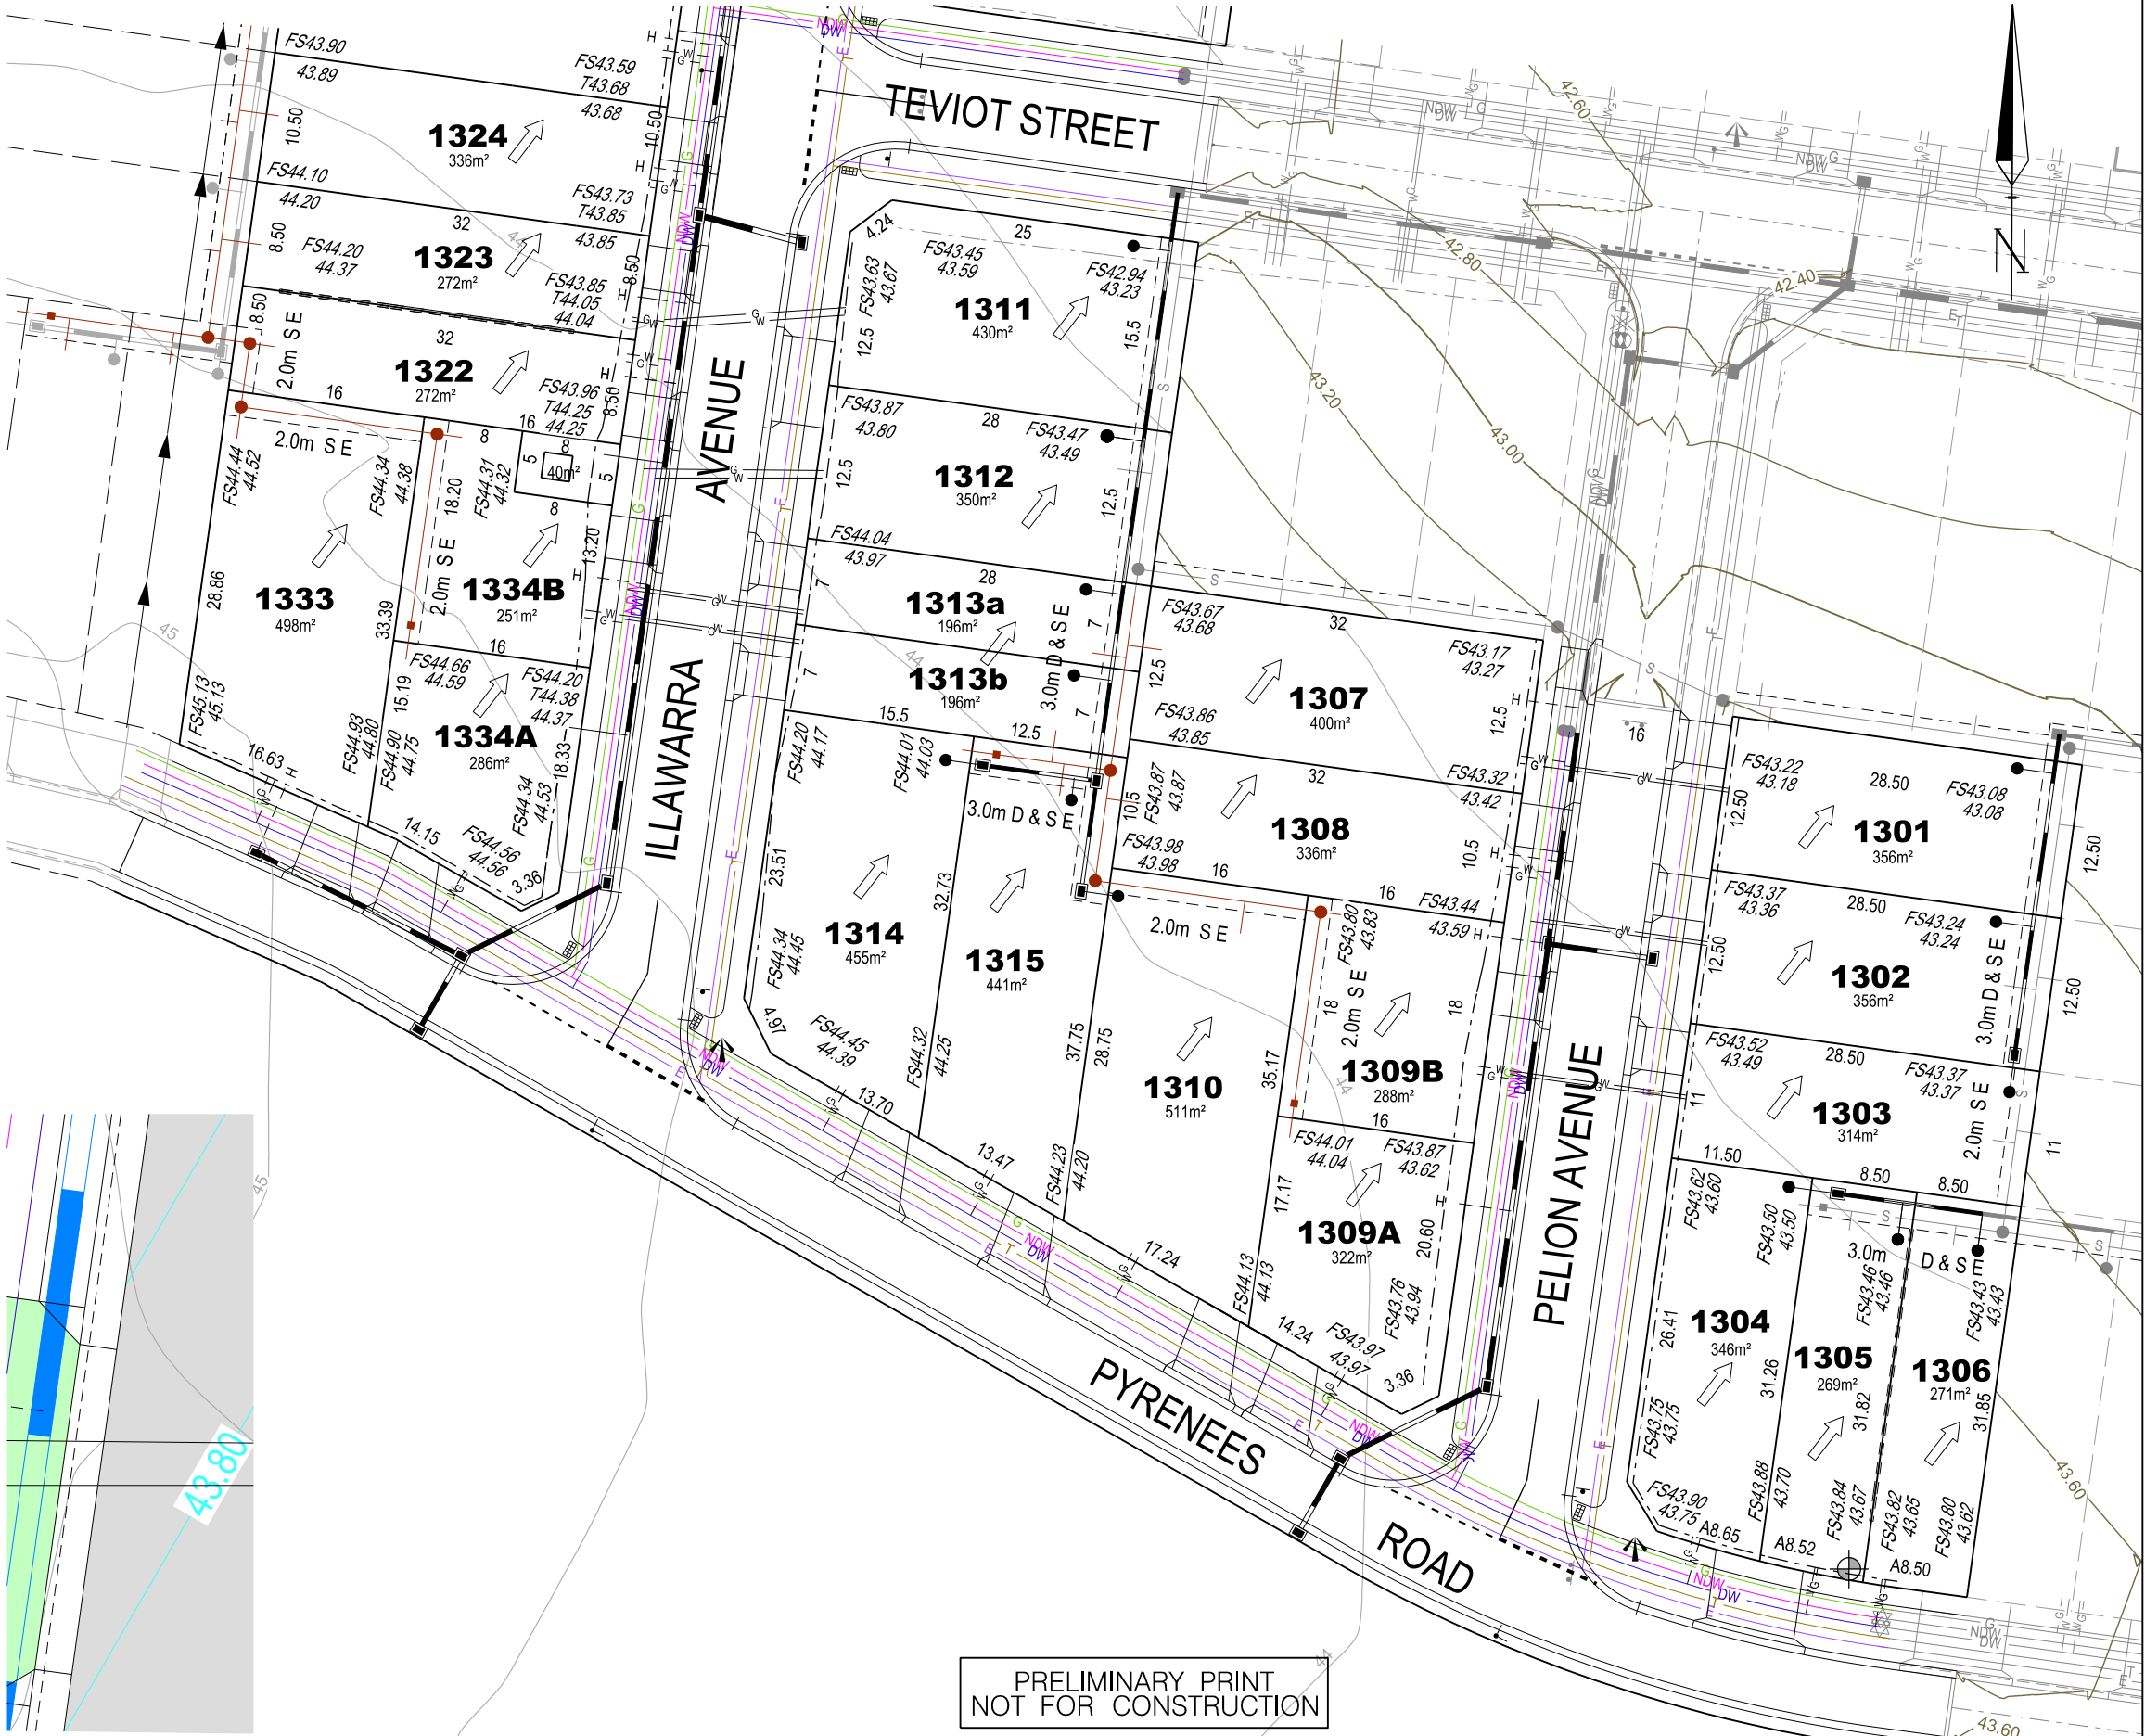

PRELIMINARY PRINT
NOT FOR CONSTRUCTION

© COPYRIGHT All rights reserved. Beveridge Williams & Co. Pty Ltd has granted a licence to the principal to use this document for its intended purpose. No unauthorised copying is permitted.												Design Date S.I. 02.2012				<div><div><div><div></div><div></div><div></div><div></div><div></div><div></div><div></div><div></div><div></div><div></div><div></div><div></div><div></div><div></div><div></div><div></div><div></div><div></div><div></div><div></div><div></div><div></div><div></div><div></div><div></div><div></div><div></div><div></div><div></div><div></div><div></div><div></div><div></div><div></div><div></div><div></div><div></div><div></div><div></div><div></div><div></div><div></div><div></div><div></div><div></div><div></div><div></div><div></div><div></div><div></div><div></div><div></div><div></div><div></div><div></div><div></div><div></div><div></div><div></div><div></div><div></div><div></div><div></div><div></div><div></div><div></div><div></div><div></div><div></div><div></div><div></div><div></div><div></div><div></div><div></div><div></div><div></div><div></div><div></div><div></div><div></div><div></div><div></div><div></div><div></div><div></div><div></div><div></div><div></div><div></div><div></div><div></div><div></div><div></div><div></div><div></div><div></div><div></div><div></div><div></div><div></div><div></div><div></div><div></div><div></div><div></div><div></div><div></div><div></div><div></div><div></div><div></div><div></div><div></div><div></div><div></div><div></div><div></div><div></div><div></div><div></div><div></div><div></div><div></div><div></div><div></div><div></d--	--	--	---	--	--	--